




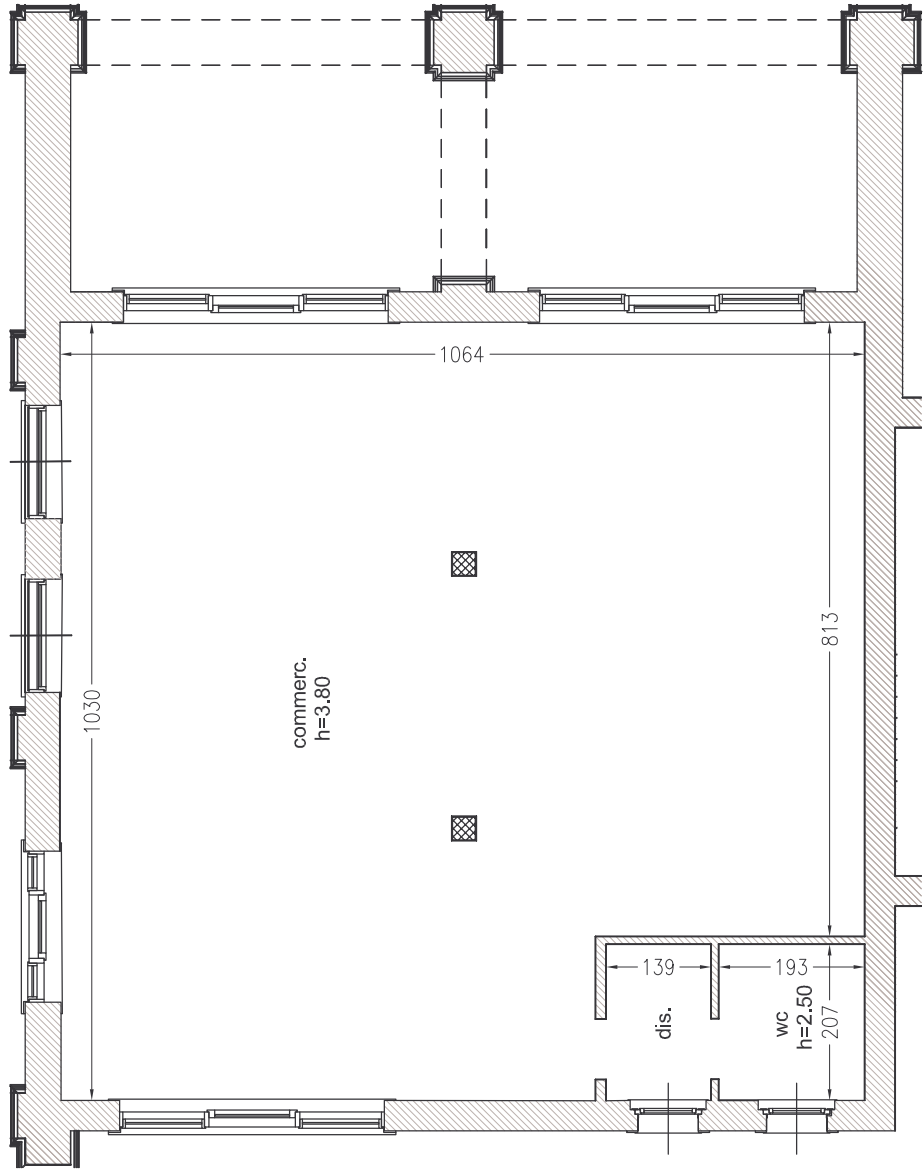

PIANO TERRA

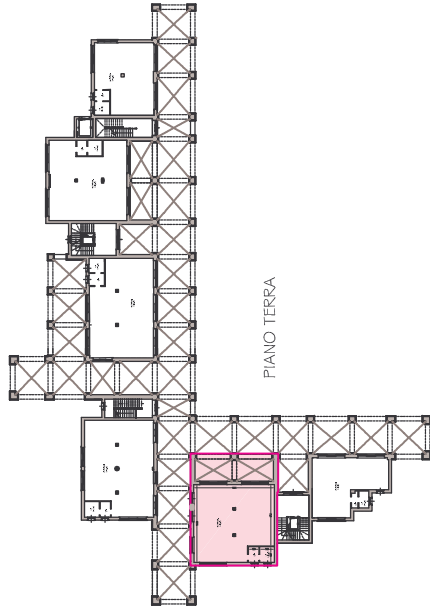

PIANO TERRA

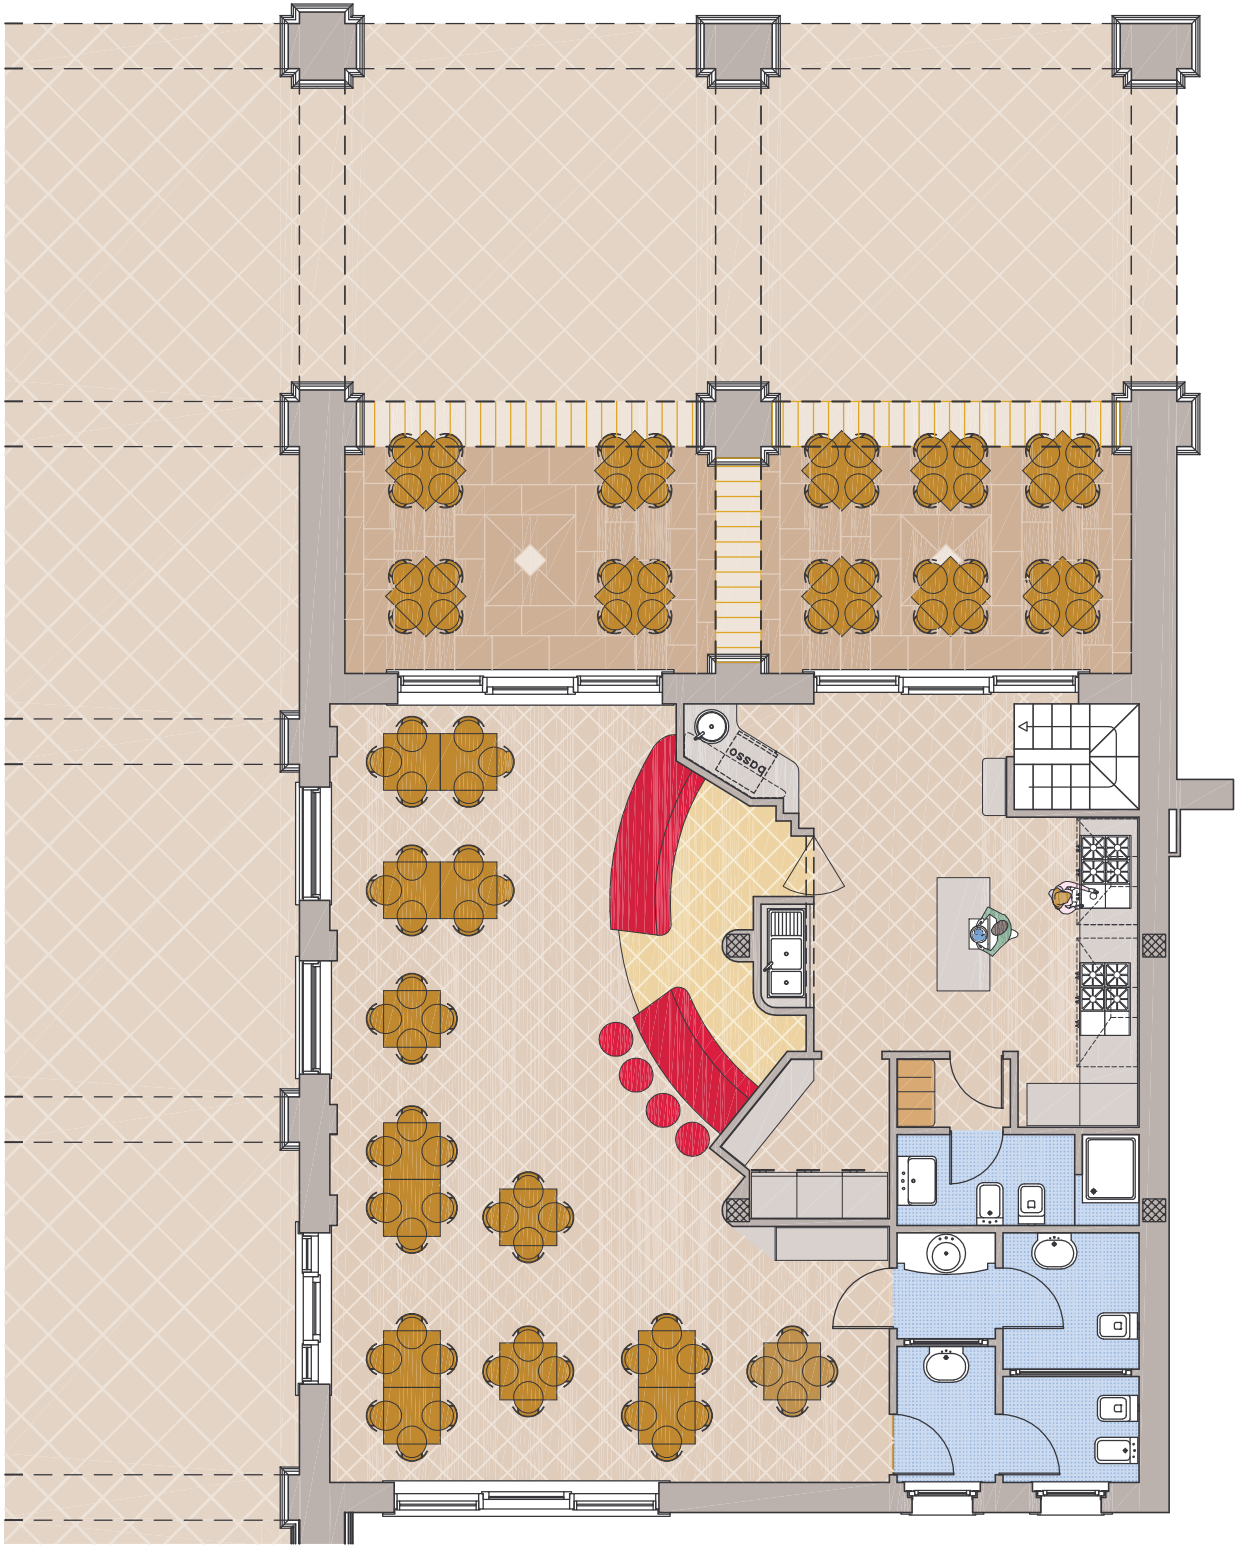

PIANO TERRA

